

DATE REVISED	DATE FILMED	DATE REVISED	DATE FILMED	FED. ROAD DIST. NO.	STATE	FED. AID PROJ. NO.	SHEET NO.	TOTAL SHEETS
4-17-07		01-08-09		6	ARK.			
8-16-07								
12-10-08								

1 NAME PLATE 2387

The name of the bridge as shown on the plans shall be placed on Lines 1 - 3 using 1/8" raised letters and numerals 3/8" high.

Line	Example 1	Example 2	Example 3	Example 4
Line 1	Red River	Southern	Saline	Highway 5
Line 2	Relief	Railroad	River	
Line 3		Overpass	Relief	



GENERAL NOTES

Specifications: Arkansas State Highway and Transportation Department Standard Specifications for Highway Construction, (2003 Edition) with applicable Supplemental Specifications and Special Provisions.

Name plates shall be cast bronze and shall meet the material requirements as specified in Section 812 of the Standard Specifications.

Body of plate shall be 1/4" thick and shall include four tapering cone lugs 3/8" to 9/8" x 2" long. The border and all lettering shall be raised 1/8" above the face of plate and shall be polished.

All lettering shall be plain gothic, square cut and not tapered. The number of plates required and the location and name on the plate for each bridge shall be as designated on the plans.

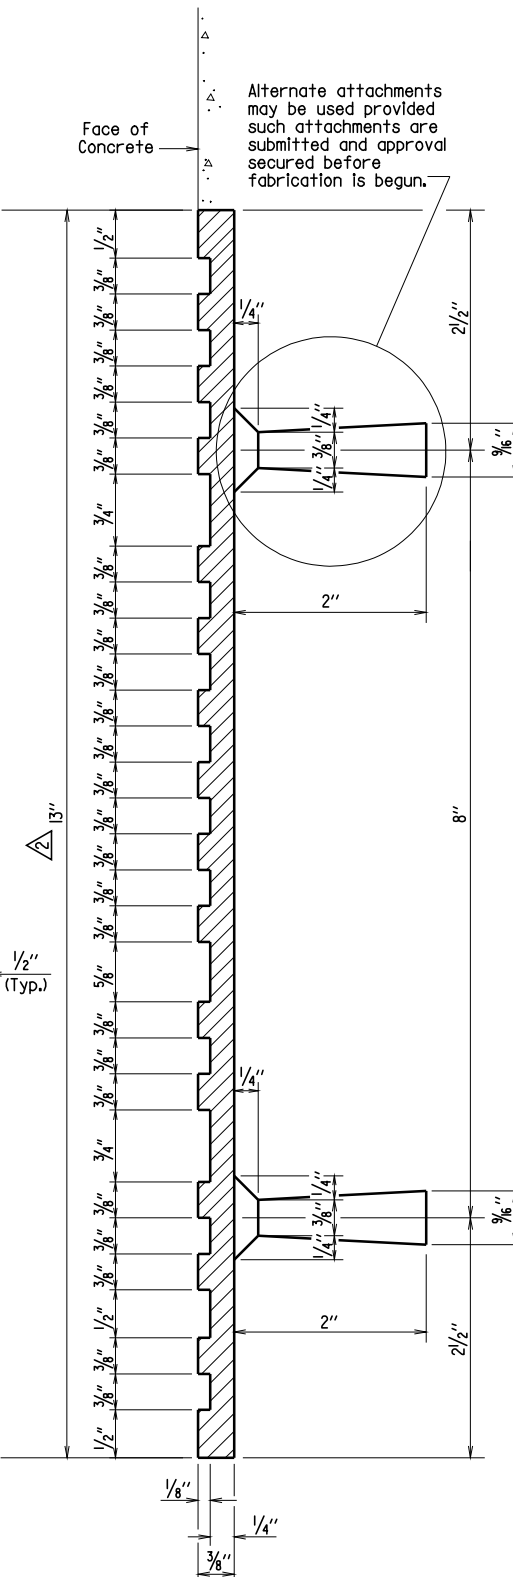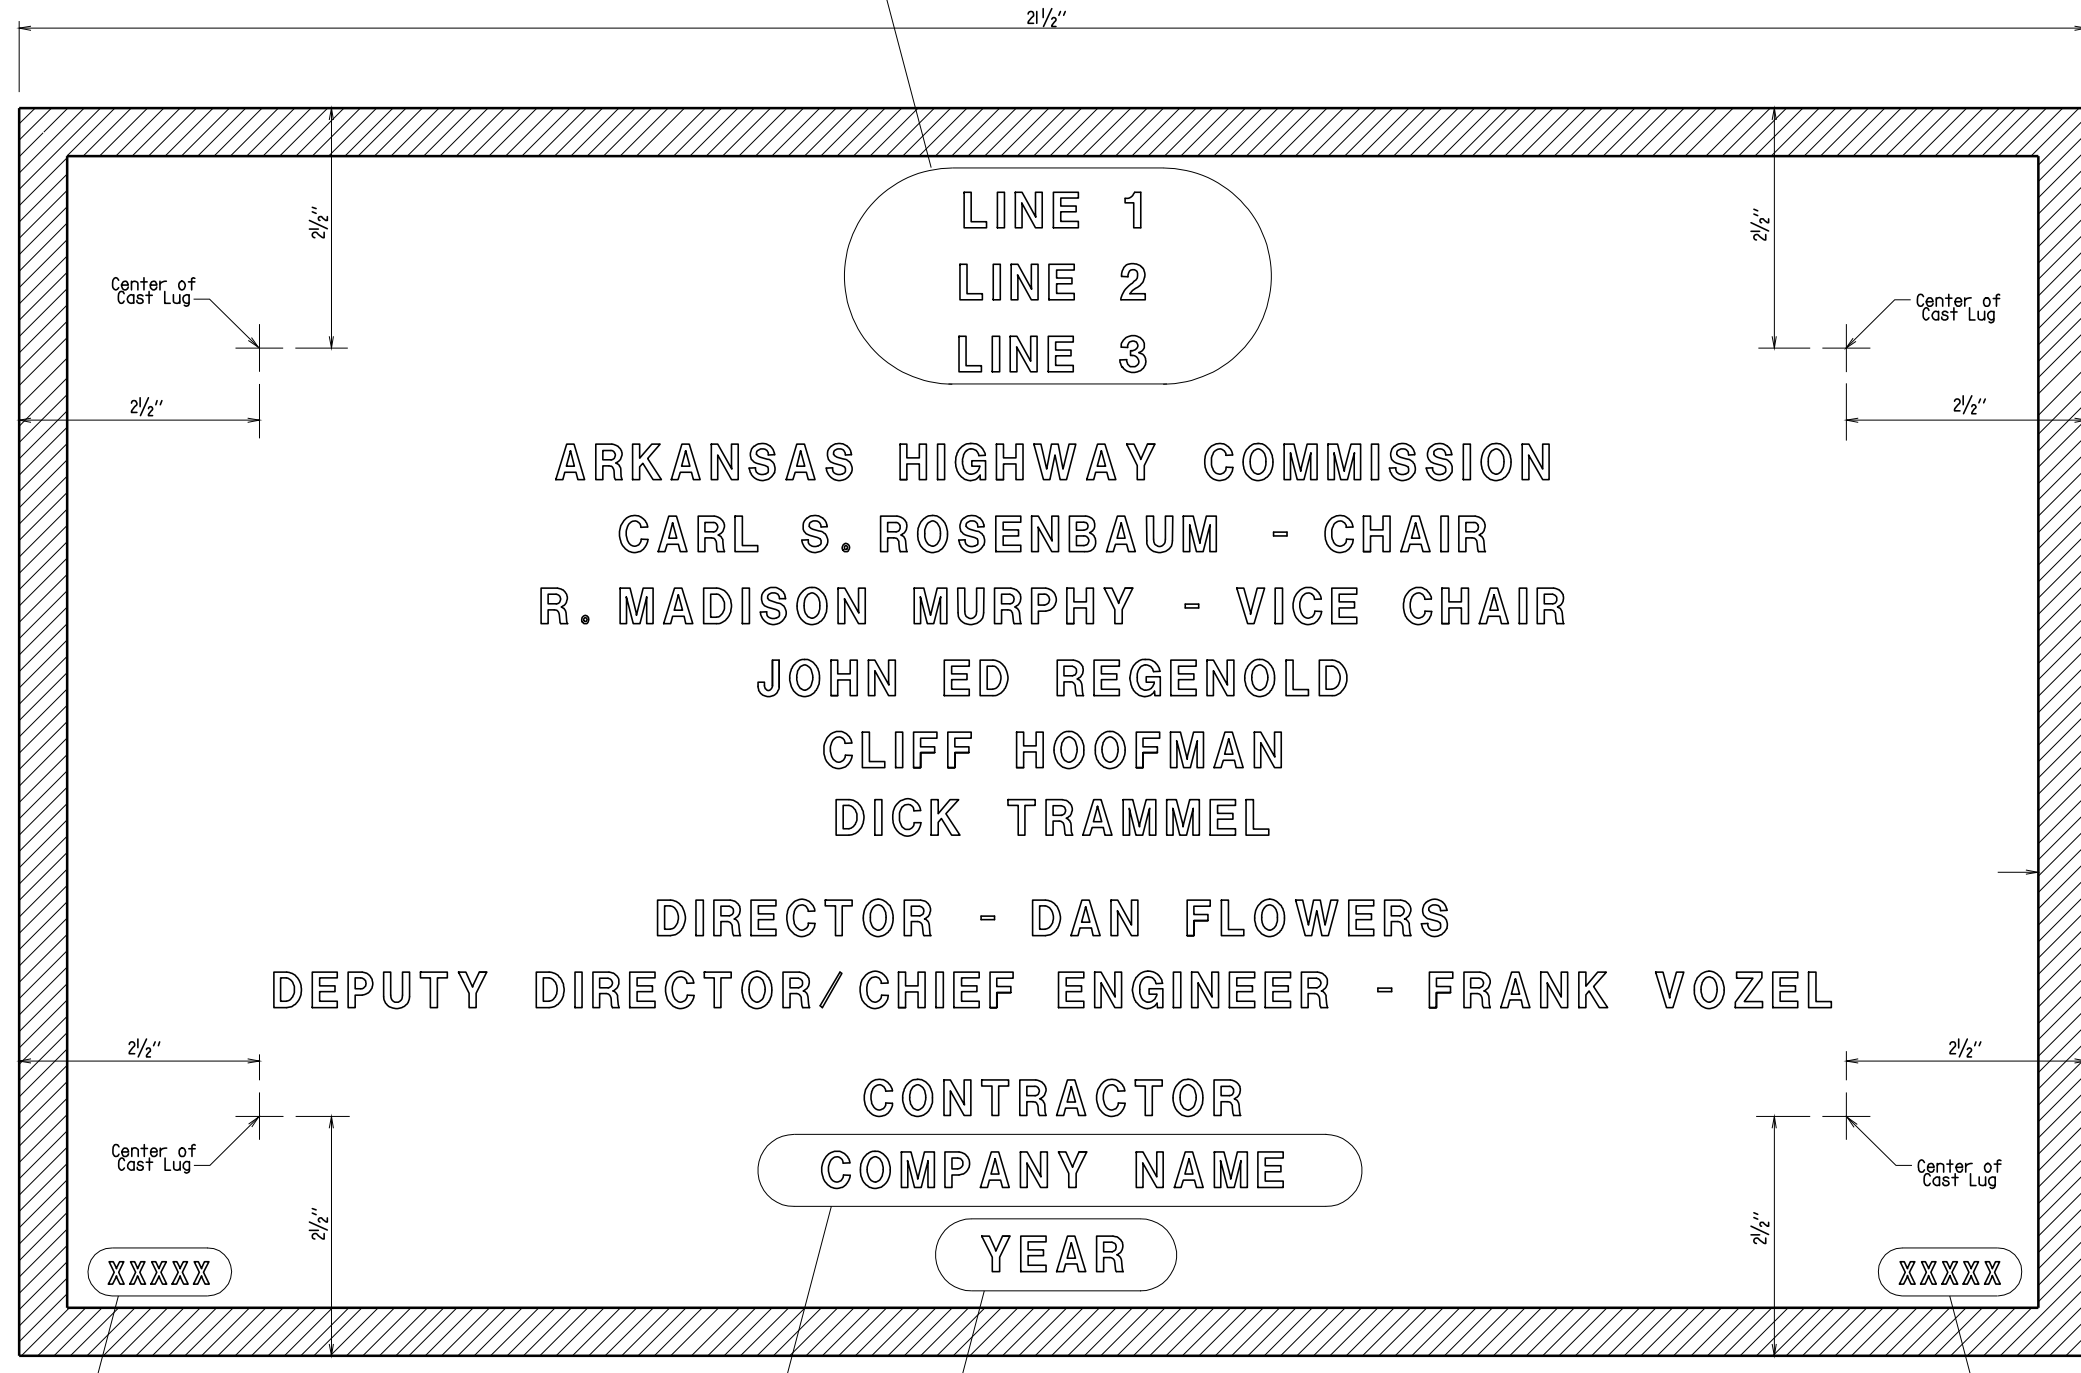


Place the design live loading here using 1/8" raised letters and numerals 1/4" high. Examples: HS 20 HL-93

Place the Year in which Contract was awarded here using 1/8" raised numerals 3/8" high. Example: 2001

Place the name of the company awarded the construction contract here using 1/8" raised letters and numerals 3/8" high. Example: ABCD CONSTRUCTION, INC.

Place the Bridge number here using 1/8" raised letters and numerals 1/4" high. Examples: A1234 05432

- △ Revised Commission Names 01-08-09 MJT Checked By: CJF Date: 01-08-09
- △ Revised Commission Names 12-10-08 MJT Checked By: CJF Date: 12-10-08
- △ Added Dimension 8-16-07 KDH Checked By: SWP Date: 8-16-07
- △ Revised and Redrawn 4-17-07 KDH Checked By: CJF

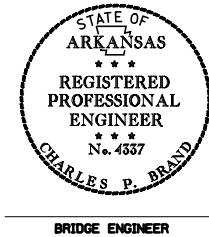

DETAILS OF STANDARD TYPE D  
BRIDGE NAME PLATE  
ROUTE SEC.  
ARKANSAS STATE HIGHWAY COMMISSION  
LITTLE ROCK, ARK.

DRAWN BY: KDH DATE: 4-17-07 FILENAME: B2387.STD  
CHECKED BY: CJF DATE: 4-17-07 SCALE: 1'-0" = 1'-0"  
DESIGNED BY: STD. DATE: OR AS NOTED  
BRIDGE NO. DRAWING NO. 2387

TYPICAL BRIDGE NAME PLATE